

FILE: C:\Users\senter\Desktop\riser rev1.dwg PLOT DATE: May 4, 2017, 7:47 AM ORIGINAL PAPER SIZE: 11" x 17"


C

B

OA

A

BAS NETWORK RISER DIAGRAM

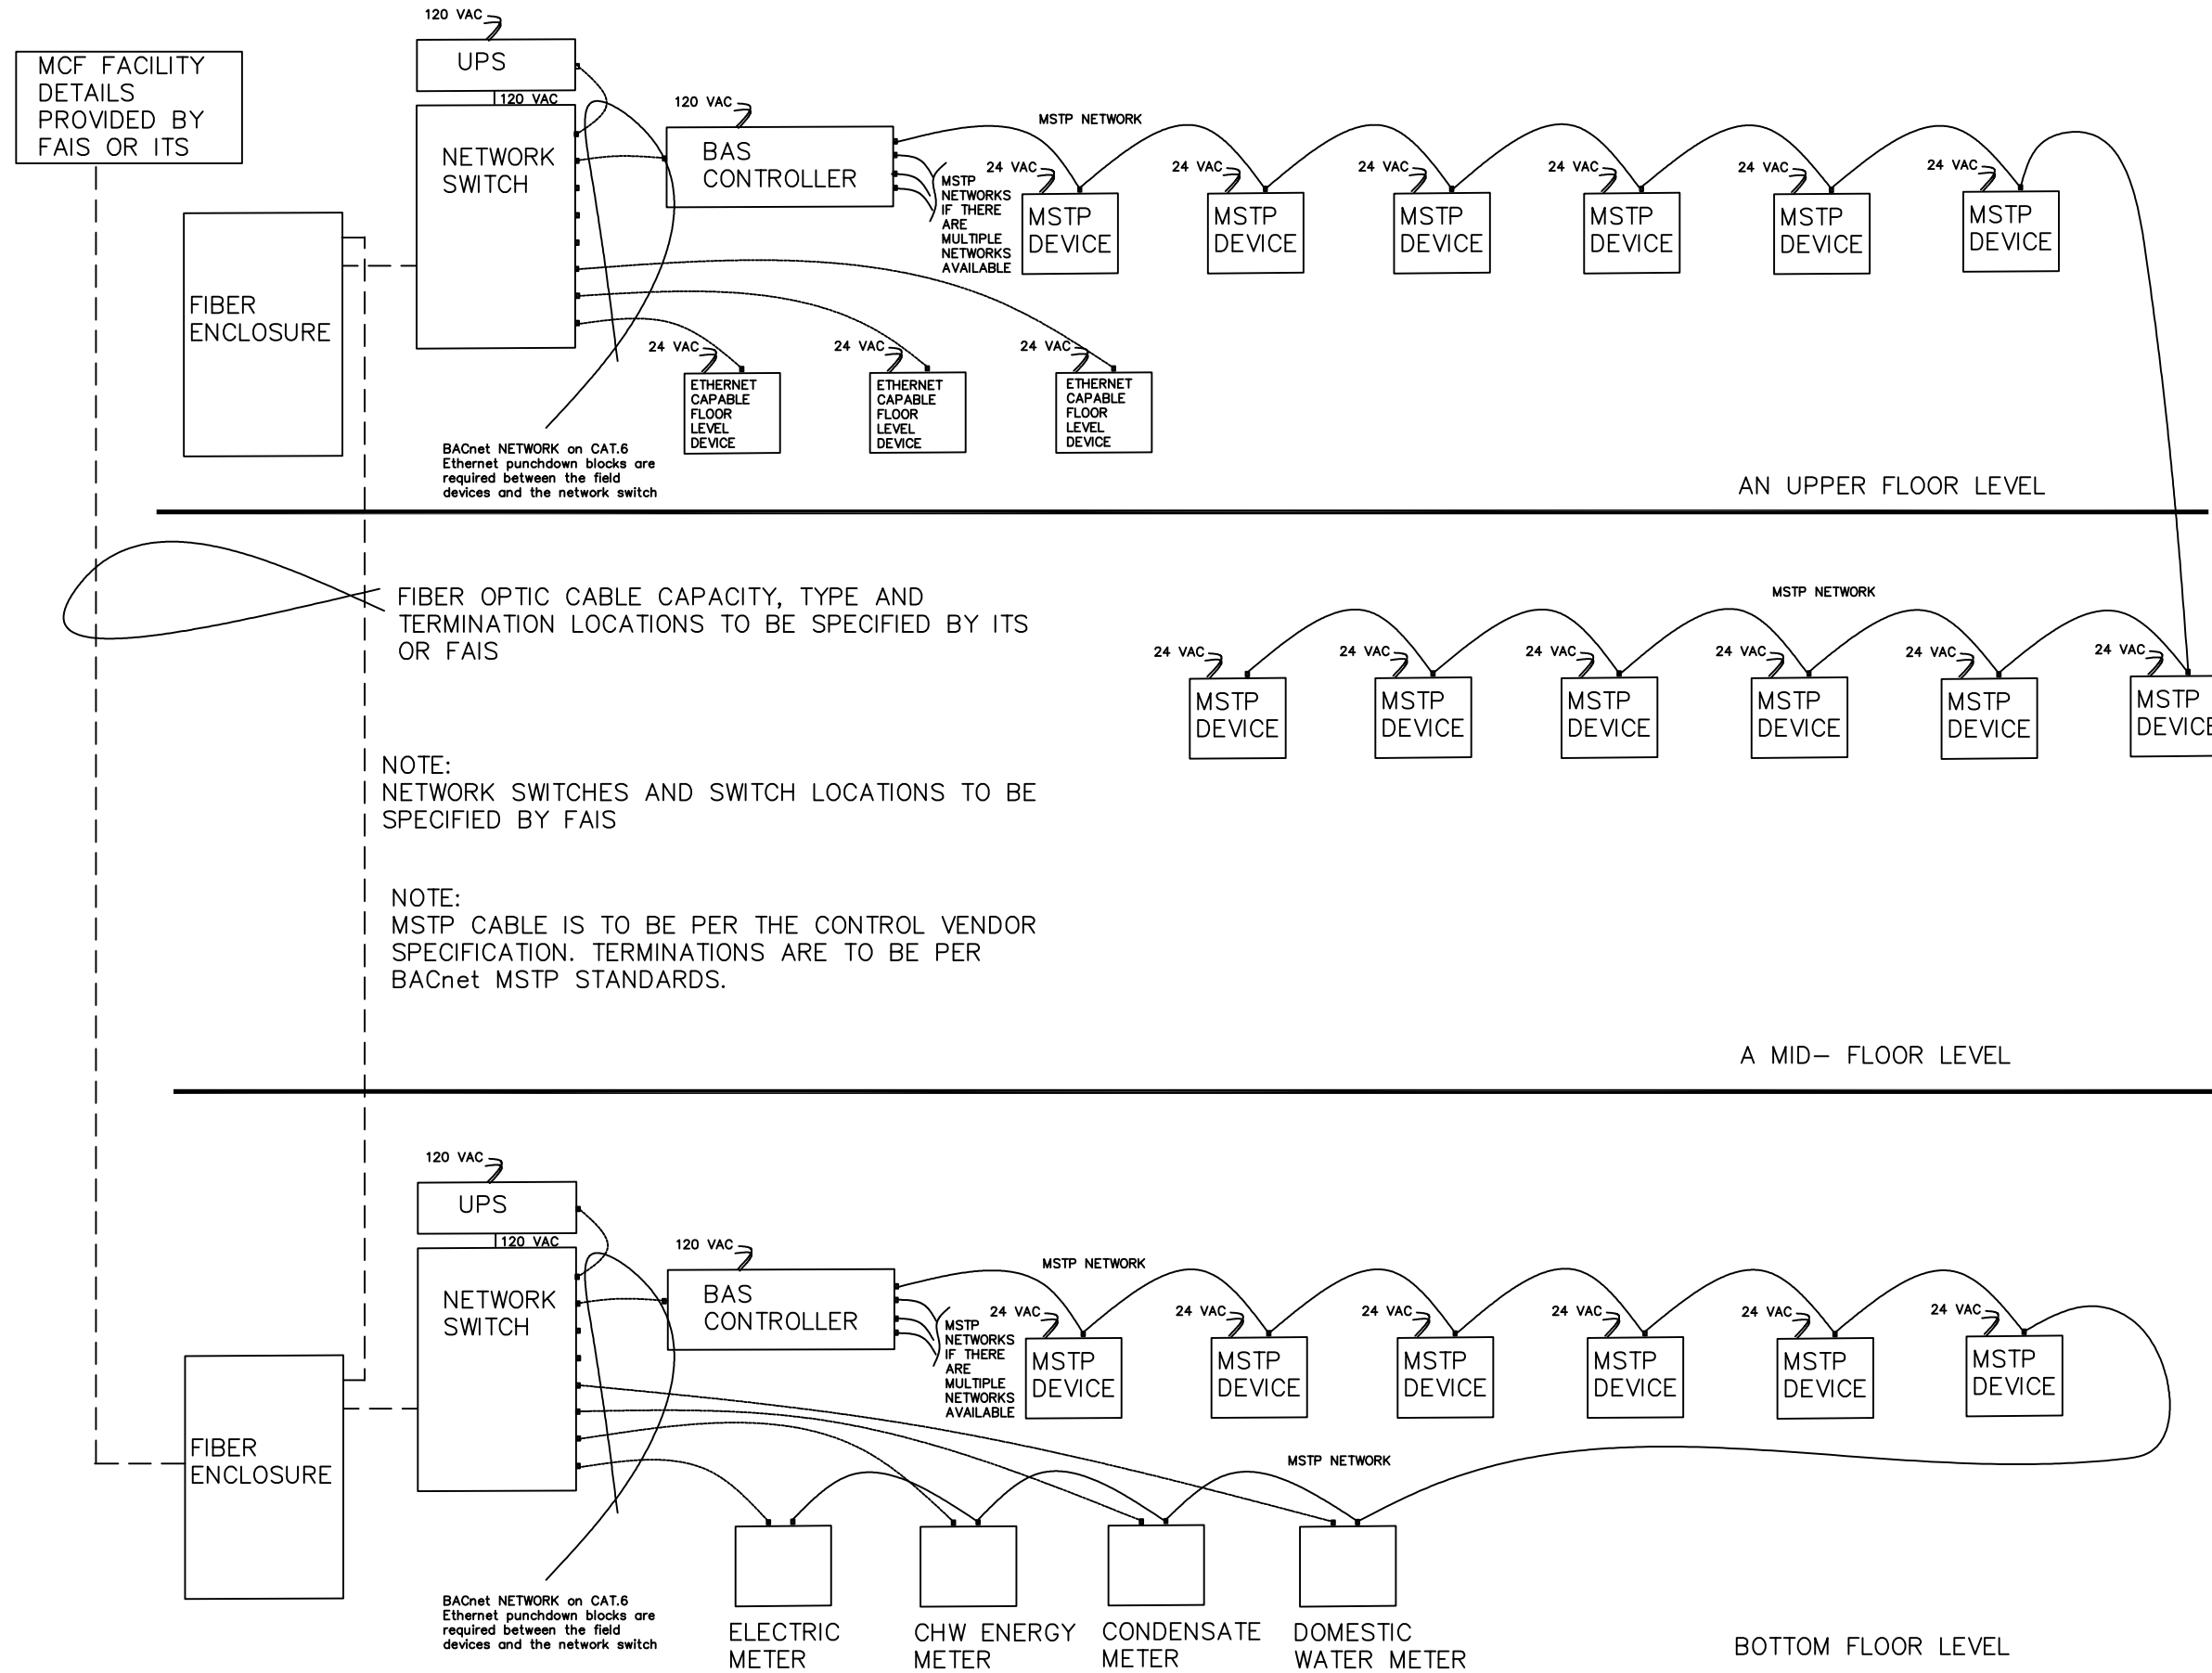

FIBER OPTIC CABLE CAPACITY, TYPE AND TERMINATION LOCATIONS TO BE SPECIFIED BY ITS OR FAIS

NOTE:
NETWORK SWITCHES AND SWITCH LOCATIONS TO BE SPECIFIED BY FAIS

NOTE:
MSTP CABLE IS TO BE PER THE CONTROL VENDOR SPECIFICATION. TERMINATIONS ARE TO BE PER BACnet MSTP STANDARDS.

DESIGN FIRM:



Facilities Services PH 509-335-5571
225 SE Idaho Street FAX 509-335-6875
Pullman, Wa. 99164-3611

CAD DWG FILE:

DESIGN BY:

DRAWN BY: CHECKED BY:

PROJECT No. FILE No.

COPYRIGHT: WASHINGTON STATE UNIVERSITY

SHEET TITLE