


FILE: \\fais007.ad.wsu.edu\GIS\AutoCAD -Other Projects\Detail Drawings\C 33 41 00 T001.dwg PLOT DATE: October 14, 2014, 11:38 AM ORIGINAL PAPER SIZE: 8.5" x 11" V

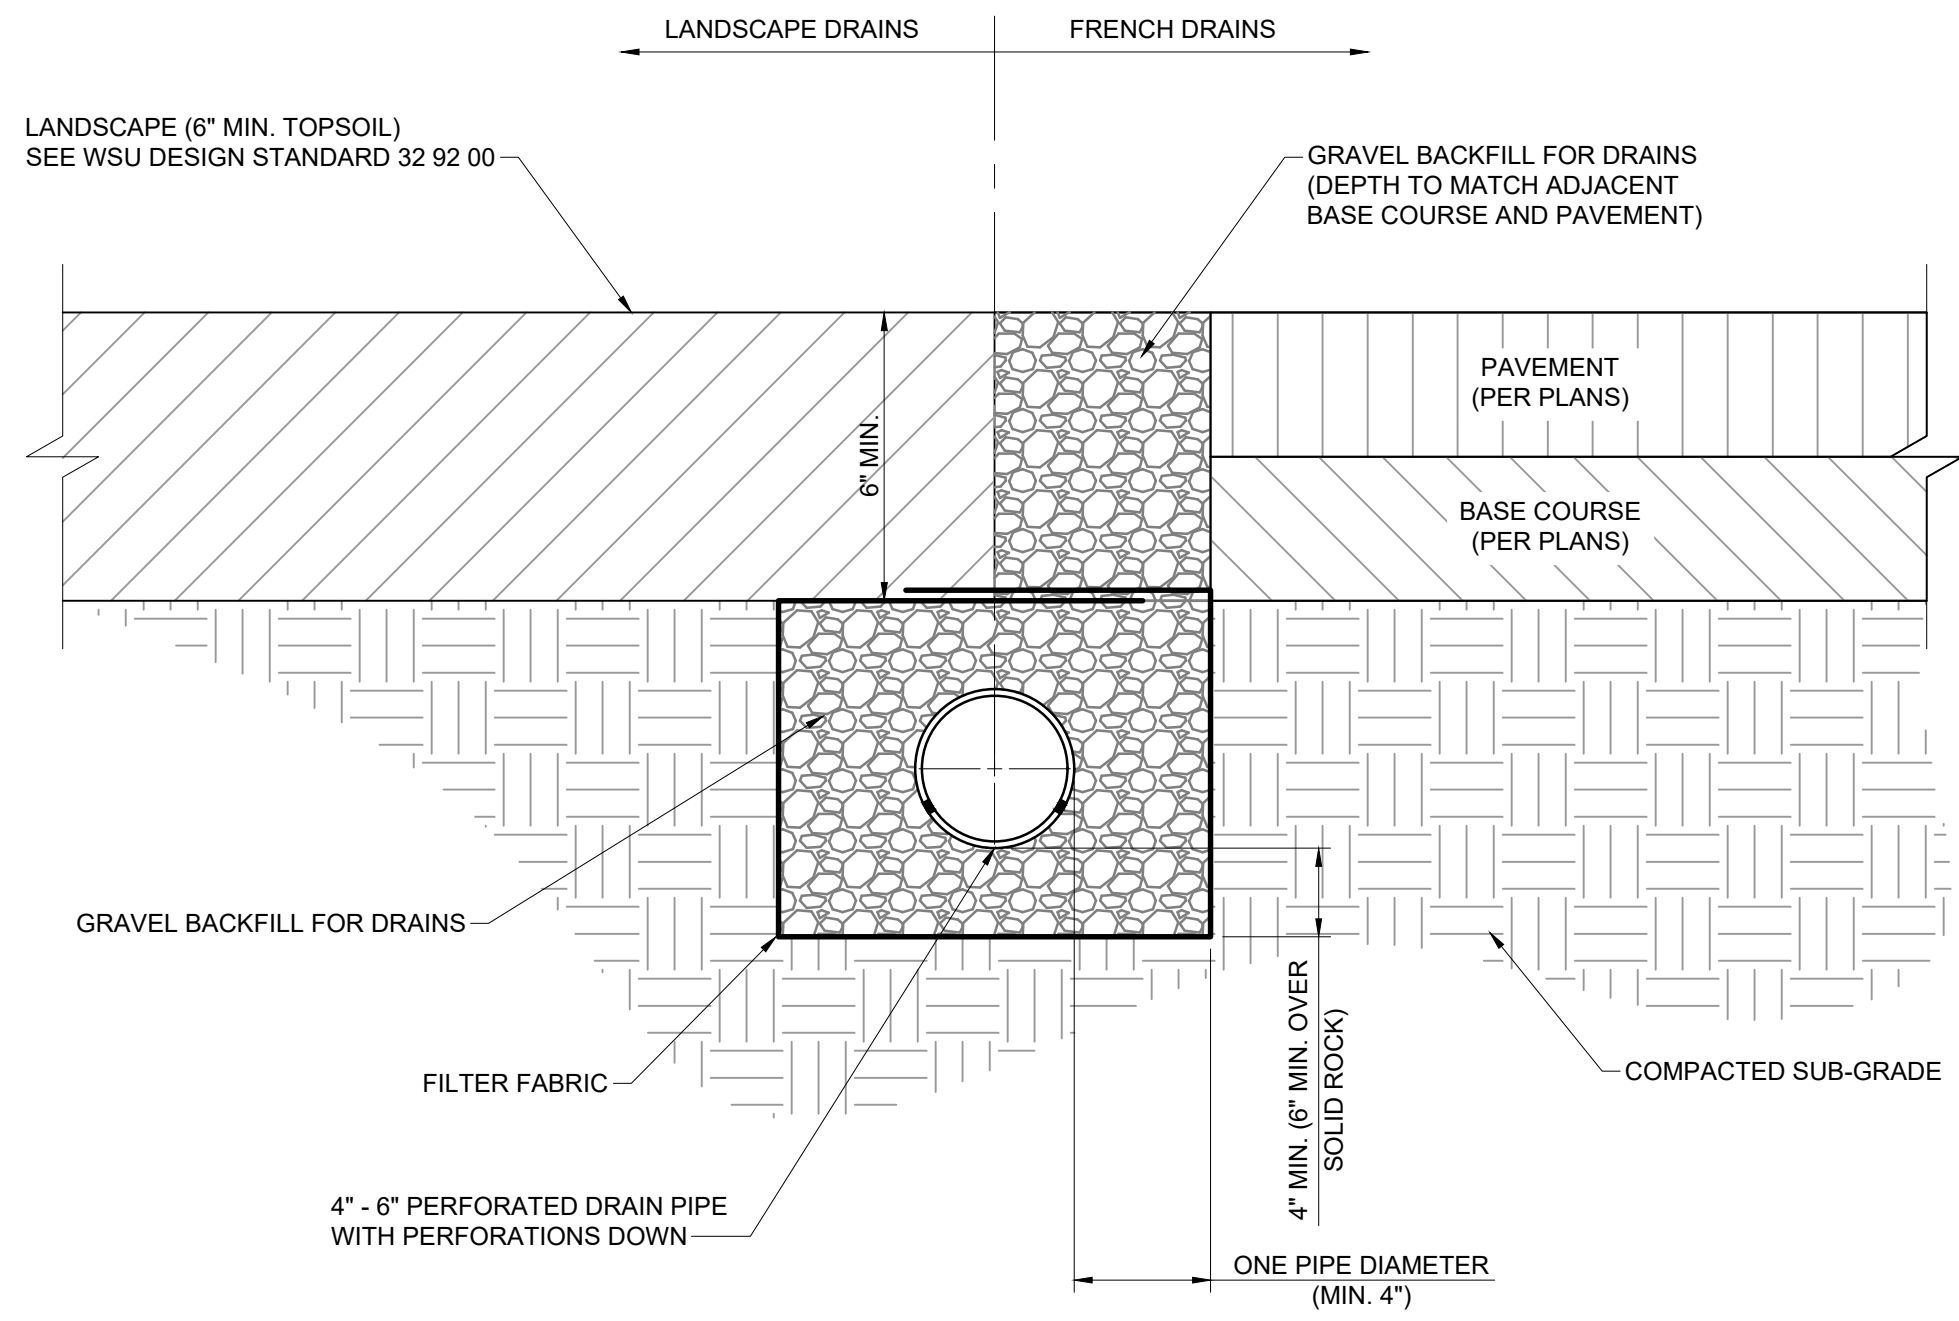

Facilities Services
 Pullman, Wa. 99164-3611
 Main Office Ph 509-335-5571 Fax 509-335-6875

PERFORATED STORM DRAIN PIPE PLACEMENT AND BACKFILL

DETAIL NUMBER		TYPE
C 33 41 00		01
DATE: 12-16-2016	REVISION NO.: 0	1 OF 1